

# PLAYGROUND CONCEPT

for

WARKWORTH SCHOOL  
Junior Campus  
Hill Street  
WARKWORTH

bill holden  
design and landscape ltd

email: info@designandlandscape.co.nz




mob: 027 224 8797  
postal: p.o. box 703  
warkworth 0920

Google: bill holden landscaping


COPYRIGHT - ALL INFORMATION CONTAINED IN THIS DOCUMENT REMAINS THE INTELLECTUAL PROPERTY OF BILL HOLDEN DESIGN AND LANDSCAPE LTD AND IS SUBJECT TO COPYRIGHT. THIS PLAN WAS DRAWN SITE UNSEEN THEREFORE, BILL HOLDEN DESIGN AND LANDSCAPE LTD TAKES NO RESPONSIBILITY FOR THE ACCURACY OF SCALE, SIZE AND PROPORTION

scale: 1:500  
date: 18.10.2018

page: ONE

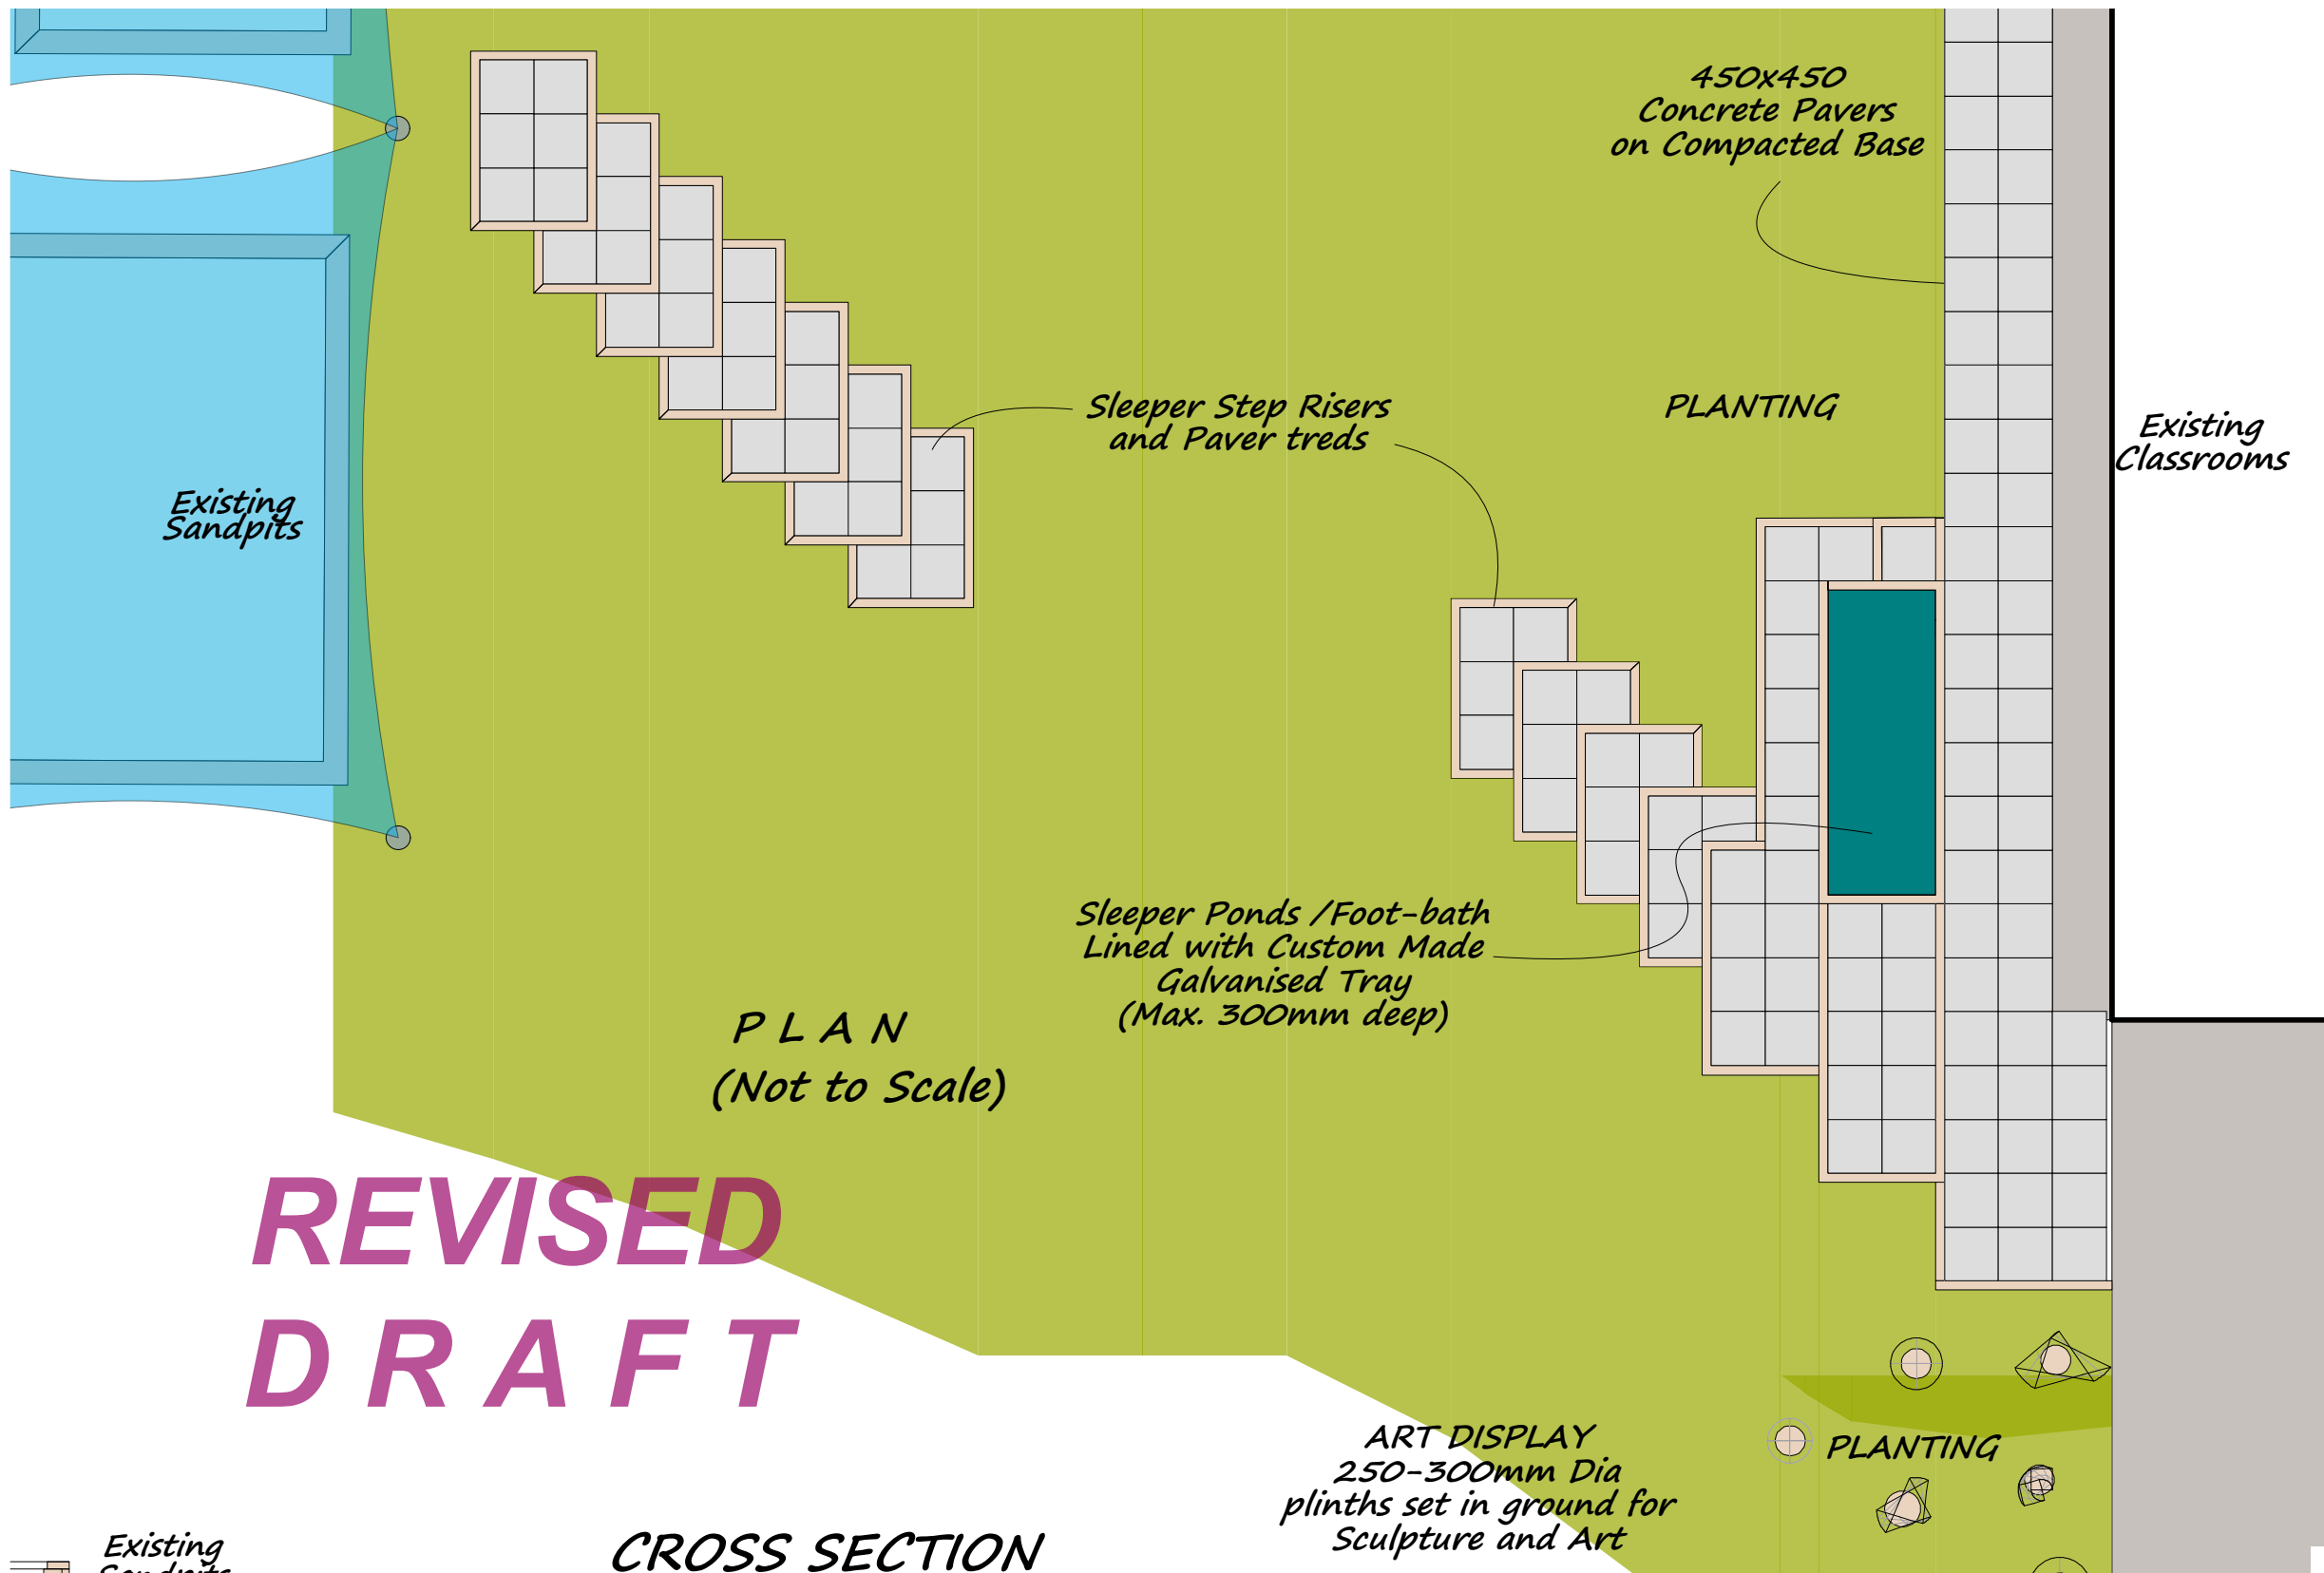

**REVISED  
DRAFT**

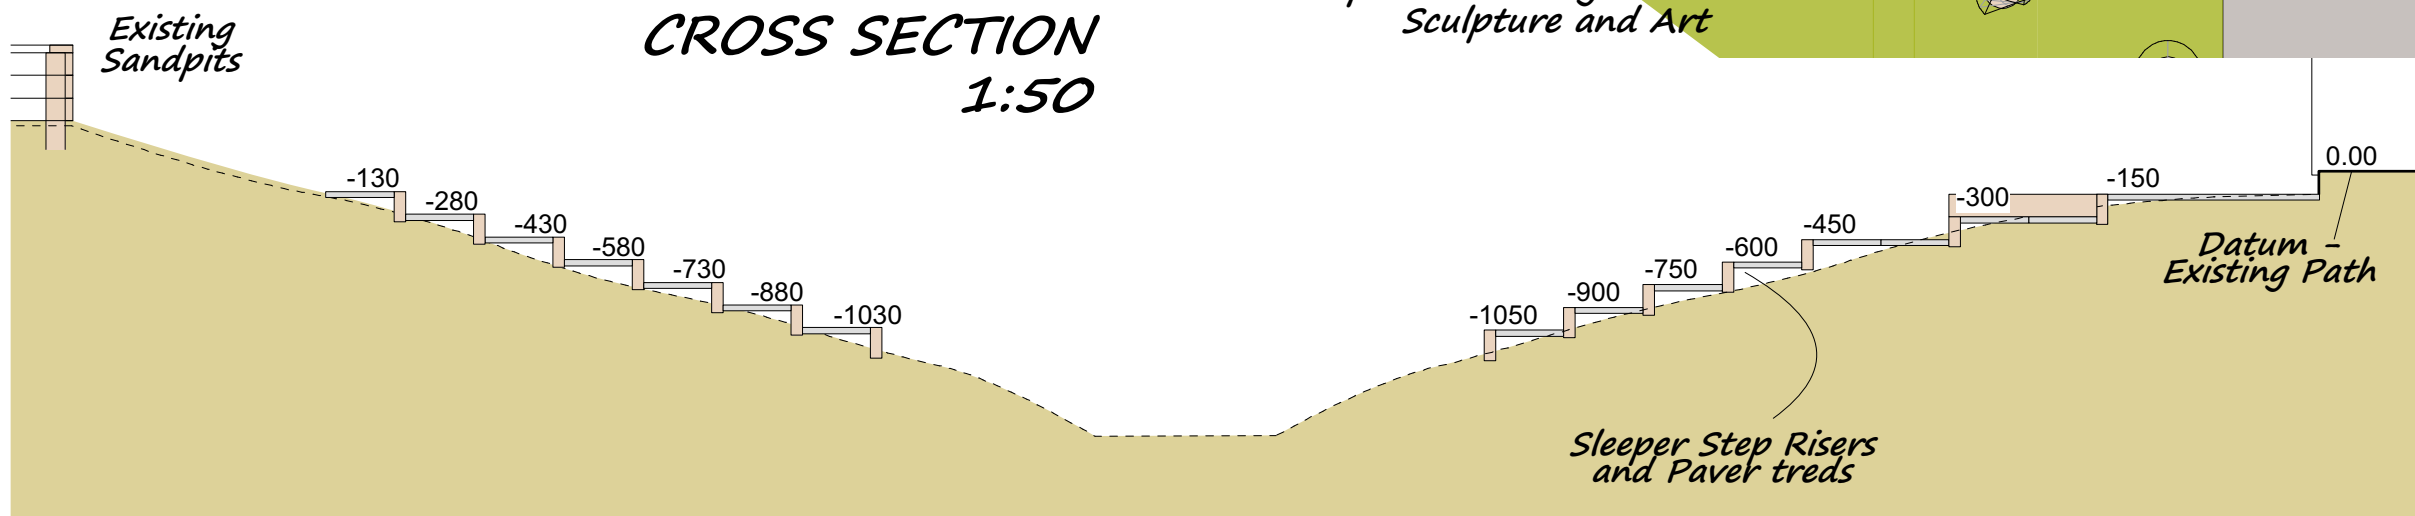

WARKWORTH SCHOOL  
Junior Campus  
Hill Street  
WARKWORTH

for  
**WATER PLAY AREA  
LINK TO SANDPITS**

bill holden  
design and landscape ltd

email: [info@designandlandscape.co.nz](mailto:info@designandlandscape.co.nz)




mob: 027 224 8797  
postal: p.o.box 703  
warkworth 0920

Google: bill holden landscaping

COPYRIGHT - ALL INFORMATION CONTAINED IN THIS DOCUMENT REMAINS THE INTELLECTUAL PROPERTY OF BILL HOLDEN DESIGN AND LANDSCAPE LTD AND IS SUBJECT TO COPYRIGHT. THIS PLAN WAS DRAWN SITE UNSEEN THEREFORE, BILL HOLDEN DESIGN AND LANDSCAPE LTD TAKES NO RESPONSIBILITY FOR THE ACCURACY OF SCALE, SIZE AND PROPORTION

scale: AS SHOWN (A3)  
date: 18.10.2019

page: TWO

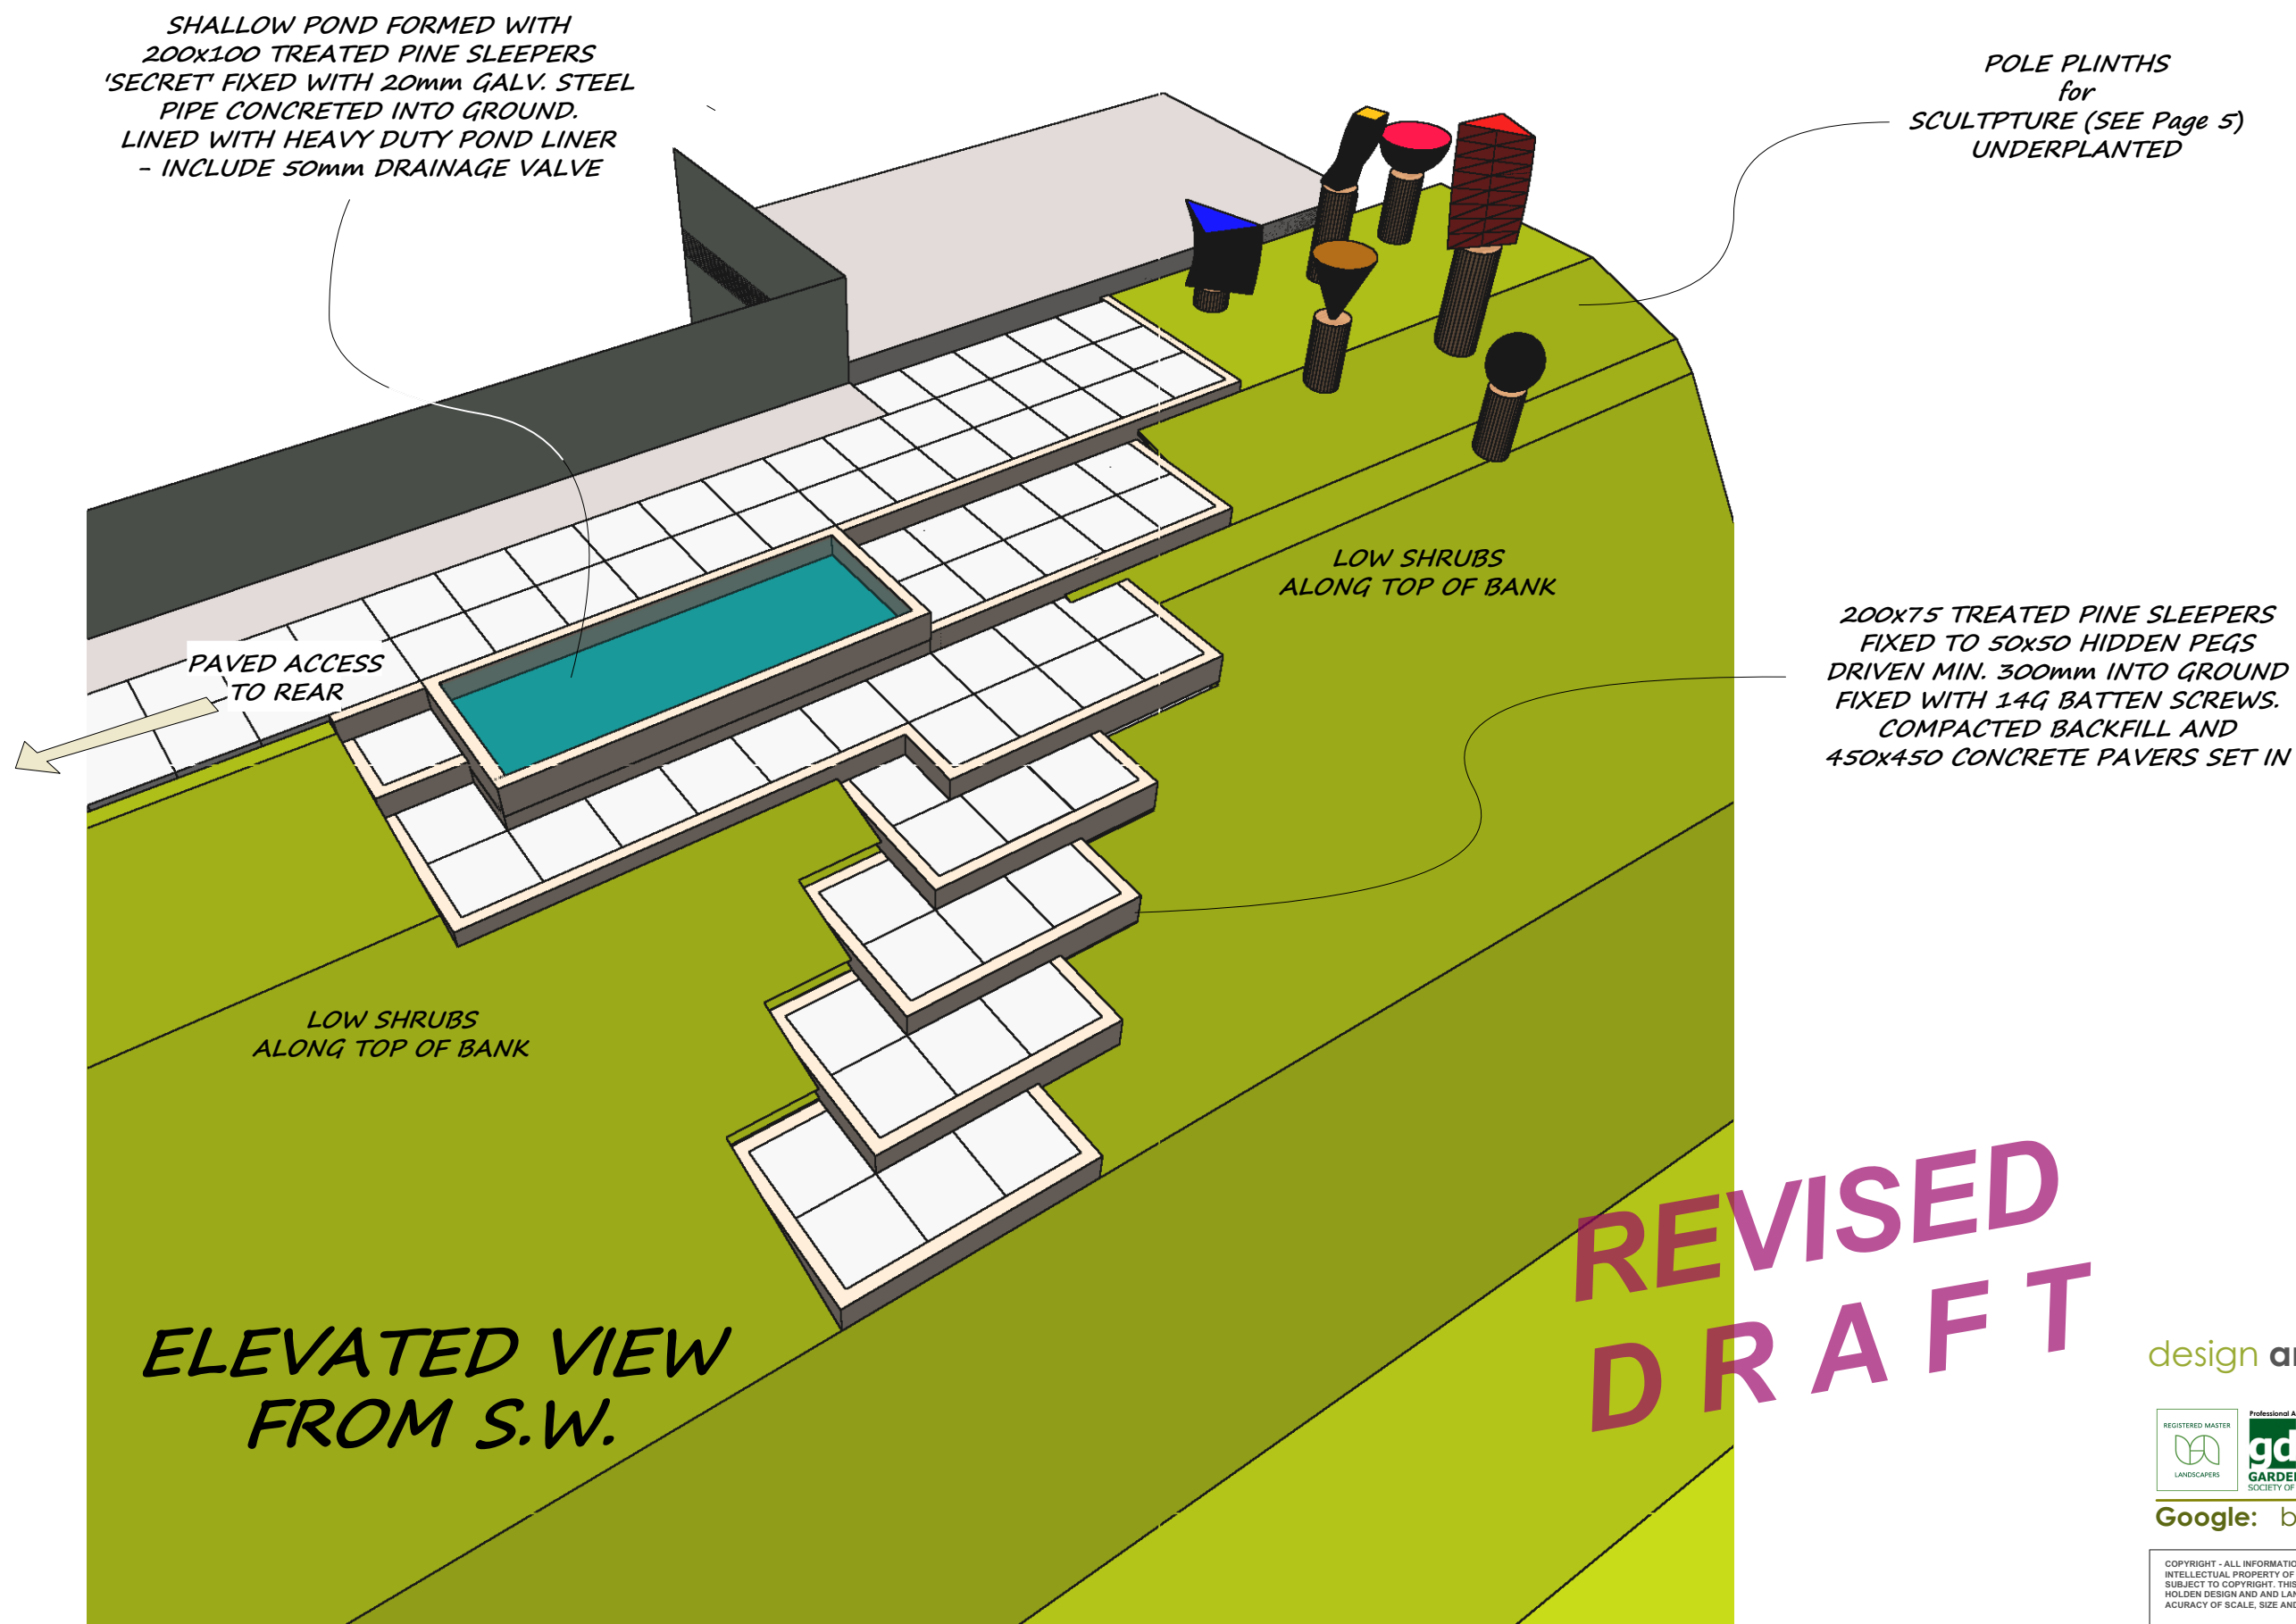

WARKWORTH SCHOOL  
Junior Campus  
Hill Street  
WARKWORTH

for  
WATER PLAY AREA  
LINK TO SANDPITS

bill holden  
design and landscape ltd

email: [info@designandlandscape.co.nz](mailto:info@designandlandscape.co.nz)  
mob: 027 224 8797  
postal: p.o.box 703  
warkworth 0920

Google: bill holden landscaping

COPYRIGHT - ALL INFORMATION CONTAINED IN THIS DOCUMENT REMAINS THE  
INTELLECTUAL PROPERTY OF BILL HOLDEN DESIGN AND LANDSCAPE LTD AND IS  
SUBJECT TO COPYRIGHT. THIS PLAN WAS DRAWN SITE UNSEEN THEREFORE, BILL  
HOLDEN DESIGN AND LANDSCAPE LTD TAKES NO RESPONSIBILITY FOR THE  
ACURACY OF SCALE, SIZE AND PROPORTION

scale: N/A  
date: 18.10.2019

page: THREE